


DIMENSIONS
Use figured dimensions, DO NOT SCALE.
Check all dimensions & levels on site before fabrication or set out.

AMENDMENTS

ISSUE	DATE	SUBJECT	AUTHOR	CHK
A	04.04.09	PRELIMINARY ISSUE	MS	RP
B	05.04.09	REVISED PRELIMINARY ISSUE	MS	RP
C	04.04.09	FINAL SHEET REVISION	MS	RP
D	27.02.09	FINAL QUOTES	MS	RP

DRAWINGS INDEXING SYSTEM
FOR PROJECT SERVICES, PLANS AND RECORDS USE ONLY.

<input type="checkbox"/> CEILING PLANS	<input type="checkbox"/> MISCELLANEOUS DETAILS
<input type="checkbox"/> EXTERIOR FINISHES	<input type="checkbox"/> PLAY STRUCTURES
<input type="checkbox"/> EXTERNAL WORKS	<input type="checkbox"/> RIDGE PLAN
<input type="checkbox"/> FLOUTS	<input type="checkbox"/> SECTIONS
<input type="checkbox"/> FLOOR PLAN	<input type="checkbox"/> SETOUT PLAN
<input type="checkbox"/> FURNITURE	<input type="checkbox"/> SYMBOLS
<input type="checkbox"/> HYDRAULICS	<input type="checkbox"/> STANDARDS
<input type="checkbox"/> MASTER PLAN	



CLIENT
Queensland Government

CLIENT
Department of Education
Training and the Arts
The State of Queensland 2015

DRAWN	MS	DATE	March 2009
DISCIPLINE TEAM LEADER	RP	DATE	March 2009


AUTHORISED FOR ISSUE DATE

BUILDING THE EDUCATION REVOLUTION


Multi Purpose Sports Centre

SECTION & ELEVATION
HA3

SCALE	1:100	A1
MASTER SITE NUMBER		CLIENT REFERENCE NUMBER
DRAWING NUMBER	AC_02-01	SHEET NO

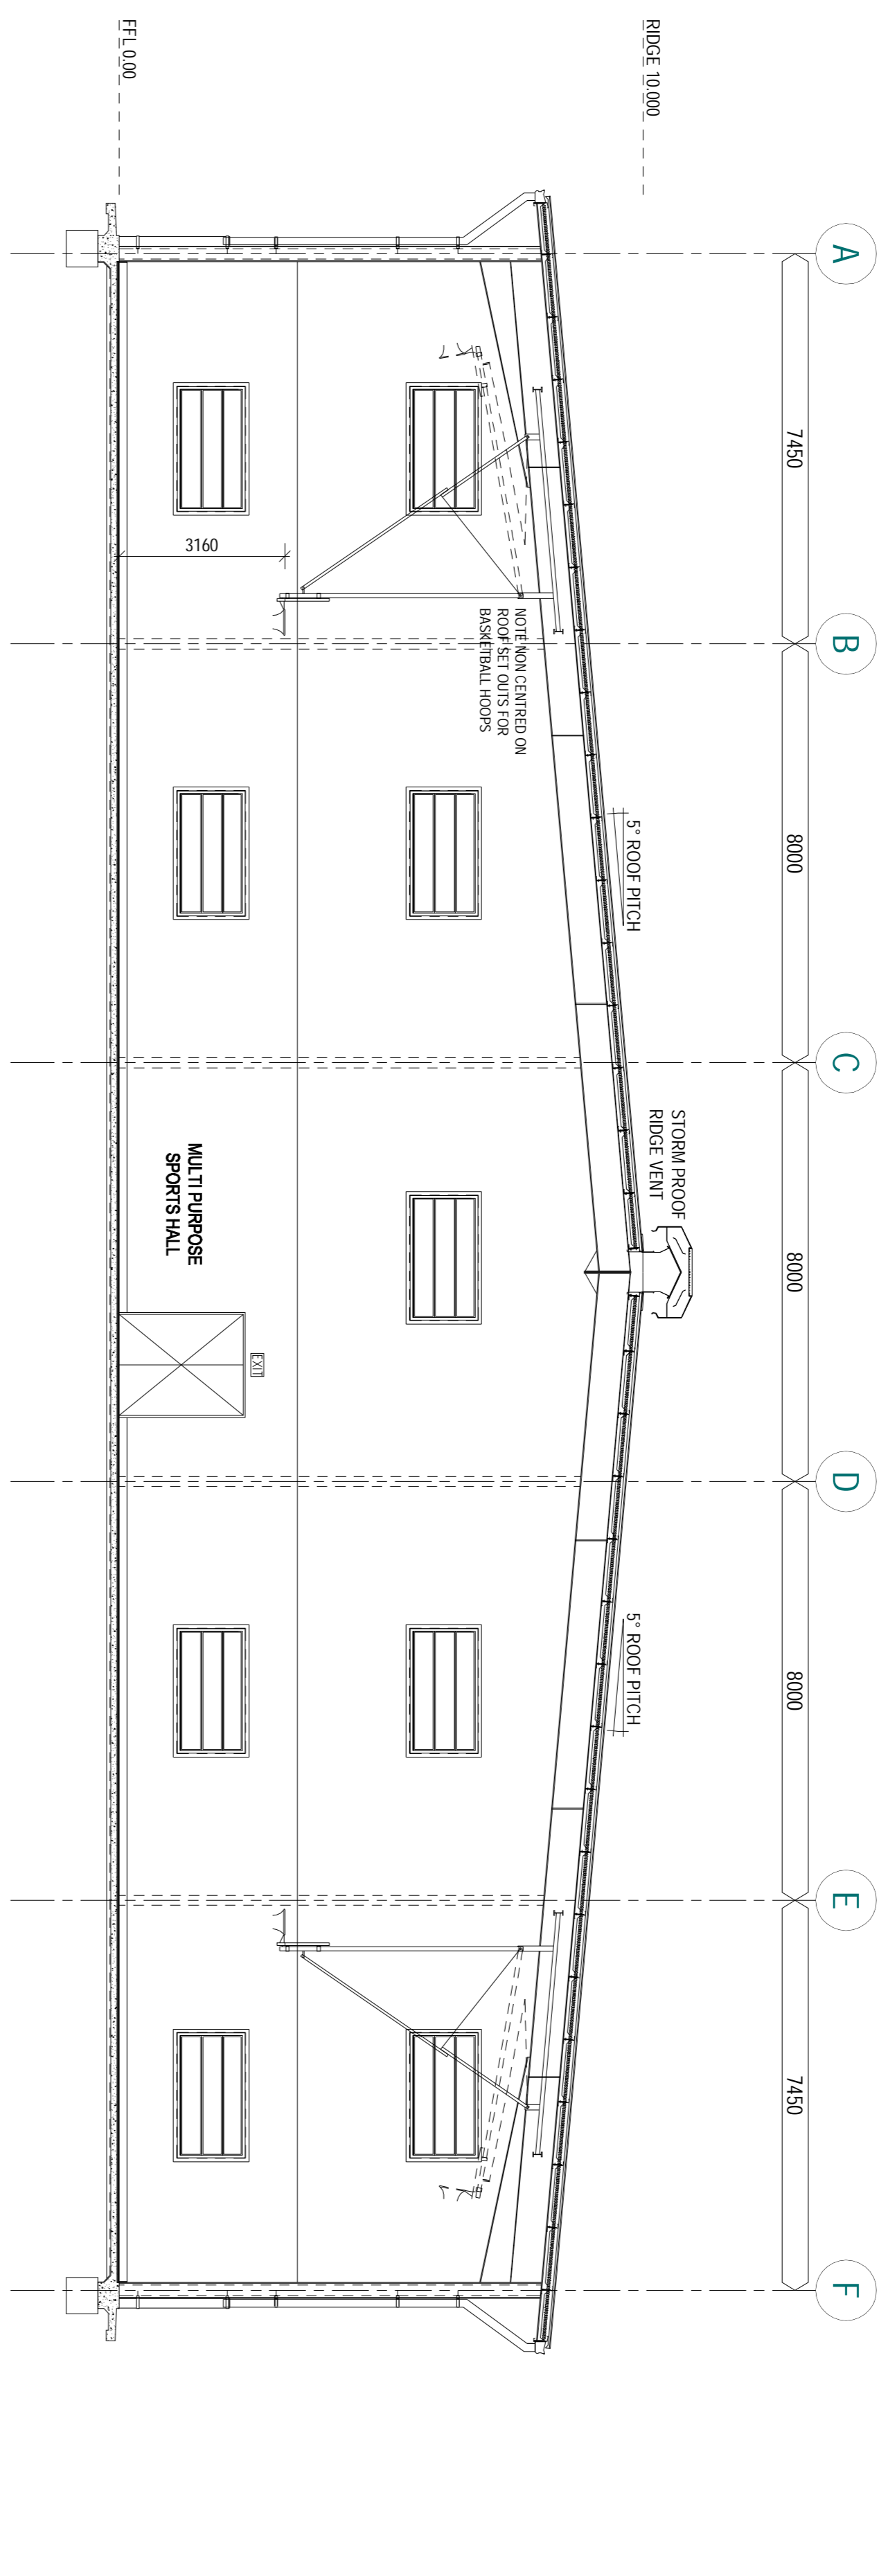

01 MULTI PURPOSE SPORTS CENTRE / SECTION A-A
SCALE 1:100

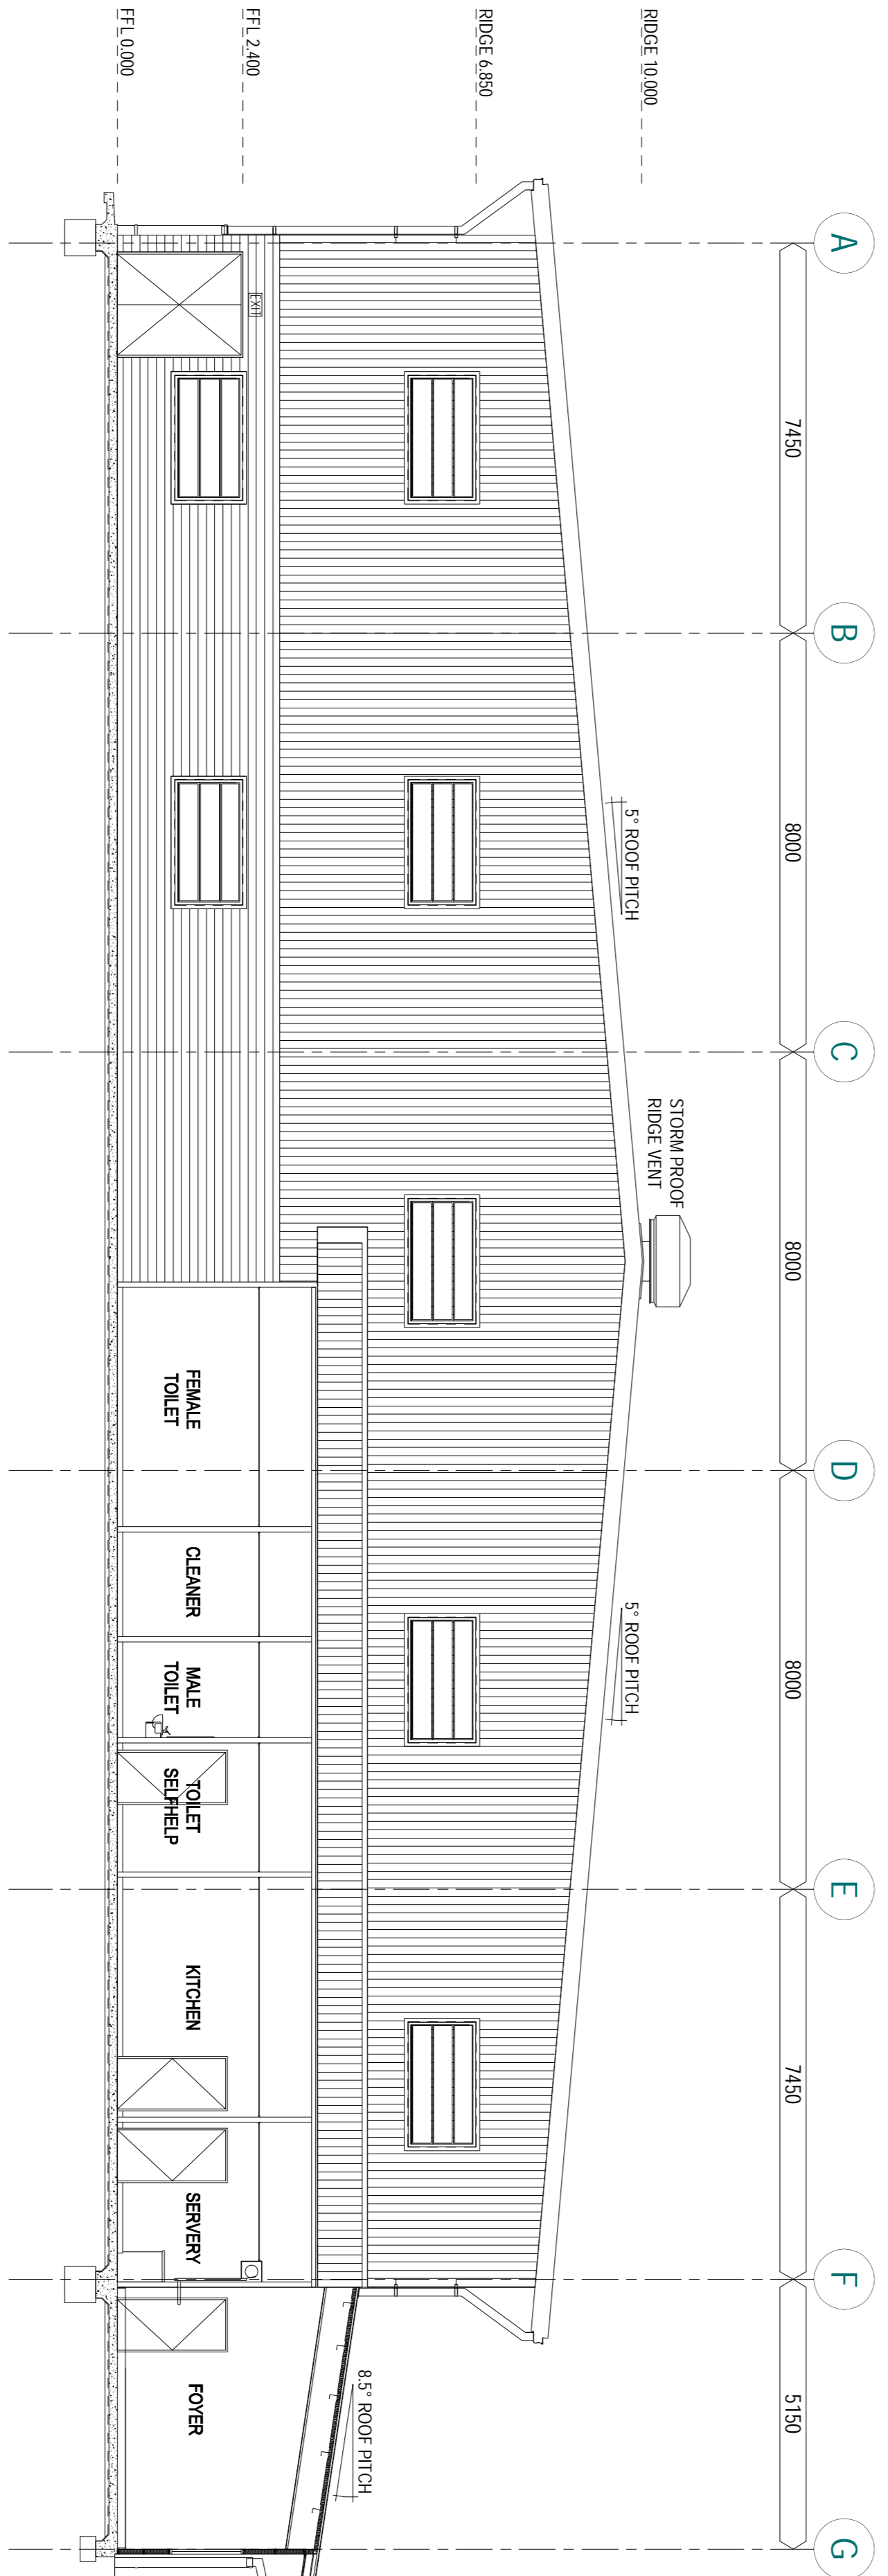

02 MULTI PURPOSE SPORTS CENTRE / ELEV. A
SCALE 1:100

