

BARCODE

DIMENSIONS
Use figured dimensions, DO NOT SCALE.
Check all dimensions & levels on site before fabrication or start and
AMENDMENTS

ISSUE	DATE	SUBJECT	AUTHOR	CHK
A	05/10/10	PRELIMINARY ISSUE	MS	RP
B	05/10/10	ROOM NUMBERS ADDED	MS	RP
C	13/03/11	FINAL SET SIGNOFF	MS	RP
D	27/03/11	FINAL DIMENSIONS	MS	RP

DRAWINGS INDEXING SYSTEM
FOR PROJECT SERVICES, PLANS AND RECORDS USE ONLY

- CEILING PLANS
- EXTERIOR DETAILS
- EXTERNAL WORKS
- FLOORS
- FLOOR PLAN
- FLOOR PLAN EQUIPMENT
- HYDRAULICS
- MASTER PLAN
- MISCELLANEOUS DETAILS
- PLAY STRUCTURES
- RIGID PLAN
- SECTIONS
- SETOUT PLAN
- STANDARDS
- MASTER PLAN




CLIENT
**Department of Education
Training and the Arts**
The State of Queensland 2015

DESIGNED BY
MS
DATE
March 2009

AUTHORISED FOR ISSUE
DATE

BUILDING THE
EDUCATION REVOLUTION
Multi Purpose Sports Centre
Stage 1
FLOOR PLAN
HA4

SCALE
1:100
A1
DRAWING NUMBER
AB_01-01
SHEET NO

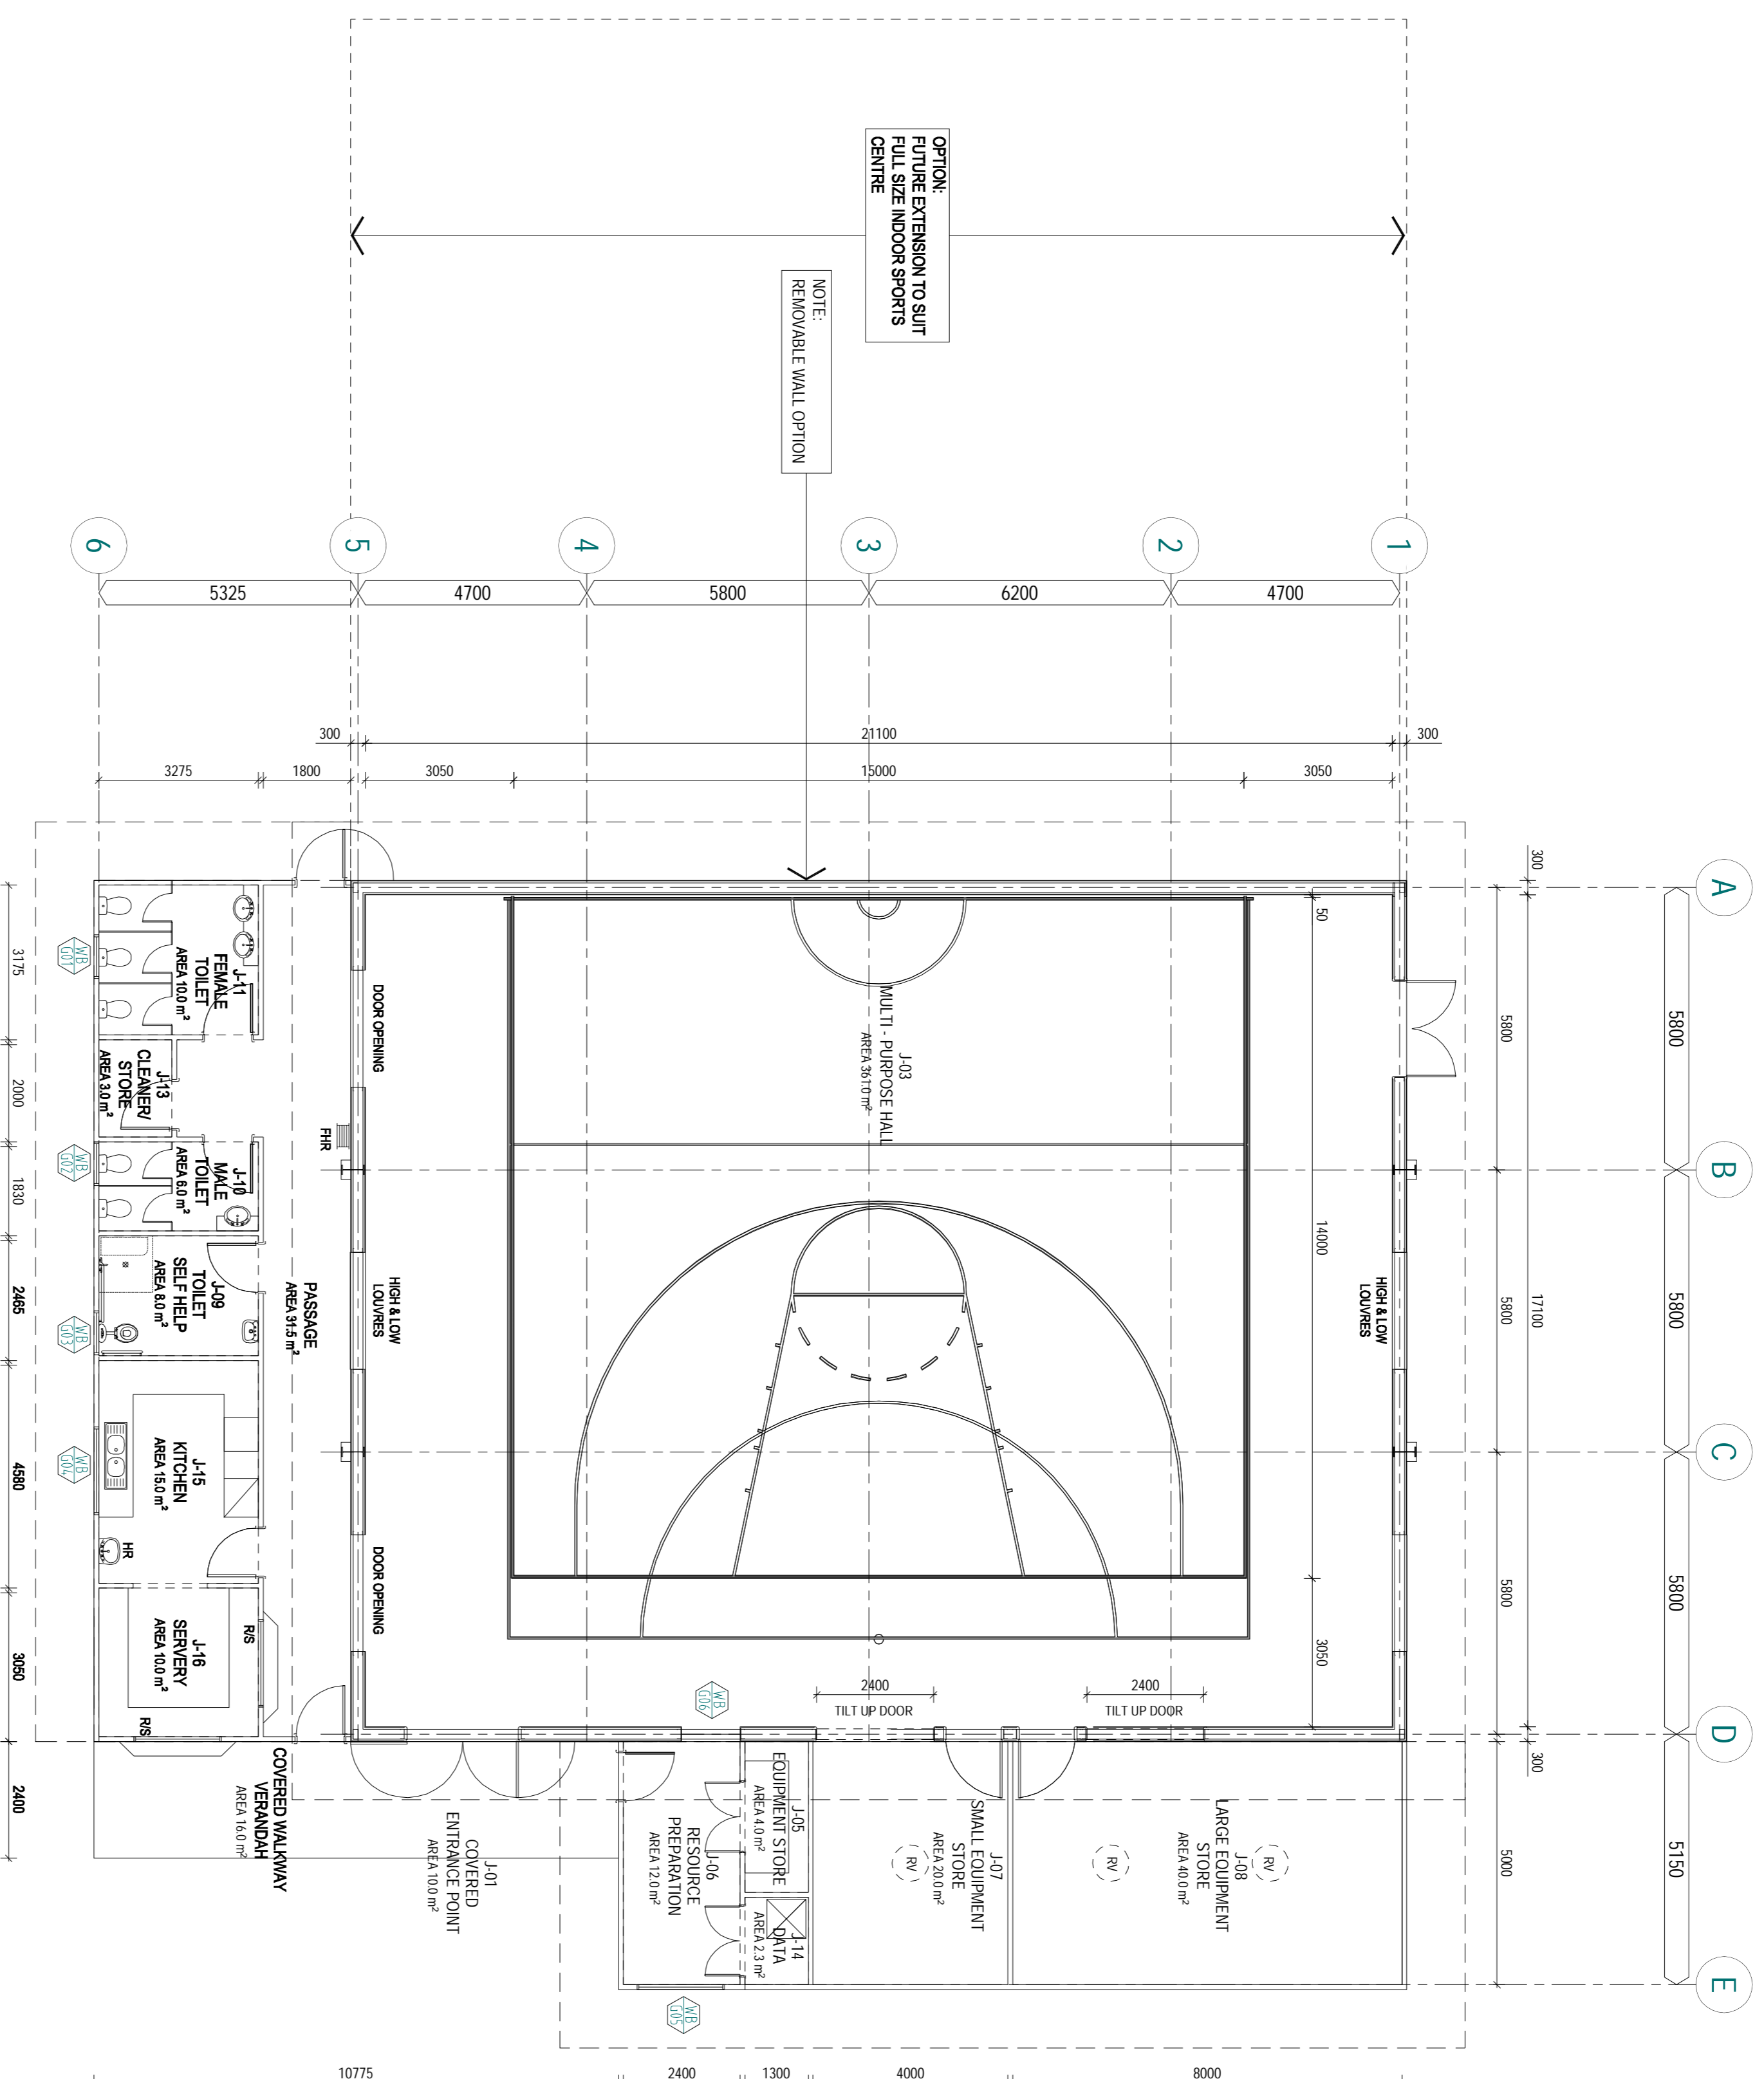

Multi Purpose Sports Centre Stage 1 - HA4

