

- NOTES:**
1. DO NOT SCALE OFF DRAWINGS. DIMENSIONS SHALL TAKE PRECEDENCE OVER SCALING
  2. ALL DIMENSIONS TO BE CHECKED AND VERIFIED
  3. APPLICABLE TO BE NOTIFIED OF ANY VARIATIONS BETWEEN THE DIMENSIONS AND THOSE SHOWN ON PLANS TO AVOID COSTLY AND POTENTIALLY DAMAGING BY DEMOLITION AND CONSTRUCTION WORKS
  4. ALL BUILDING WORKS TO BE CARRIED OUT OF ACCORDANCE WITH THE RELEVANT AUSTRALIAN STANDARDS
  5. ALL BUILDING WORKS TO BE CARRIED OUT OF ACCORDANCE WITH THE RELEVANT AUSTRALIAN STANDARDS
  6. MATERIALS AND FINISHES TO BE SPECIFIED ON PLANS TO BE CHECKED AND VERIFIED ON SITE PRIOR TO MANUFACTURE OF WINDOWS AND DOORS

**AMENDMENTS**

ISSUE DATE	SUBJECT	NUMBER
A	FINAL ISSUE	

**DRAWINGS INDEXING SYSTEM**  
FOR PROJECT SERVICES, PLANS AND RECORDS USE ONLY

<input type="checkbox"/> CEILING PLANS DETAILS	<input type="checkbox"/> MISCELLANEOUS DETAILS
<input type="checkbox"/> CONSTRUCTION DETAILS	<input type="checkbox"/> OTHER CONSTRUCTION DETAILS
<input type="checkbox"/> EXTERNAL WORKS	<input type="checkbox"/> ROOF PLANS
<input type="checkbox"/> FLOORS	<input checked="" type="checkbox"/> SECTIONS
<input type="checkbox"/> FLOOR PLAN	<input type="checkbox"/> SETOUT PLAN
<input type="checkbox"/> FURNITURE & EQUIPMENT	<input type="checkbox"/> SITE PLAN
<input type="checkbox"/> MASTER PLAN	<input type="checkbox"/> STANDARDS



**Queensland Government**  
Department of Education, Training and the Arts


DRAWN	DRAFTING CHECK
DESIGN	DATE
DISCIPLINE TEAM LEADER	DATE

AUTHORISED FOR ISSUE DATE


**BUILDING THE EDUCATION REVOLUTION**  
MULTI-PURPOSE HALL HA2

**SECTIONS**


SCALE	A1 SIZE
1:100	
MASTER SITE NUMBER	CLIENT REFERENCE NUMBER
A3.1	A

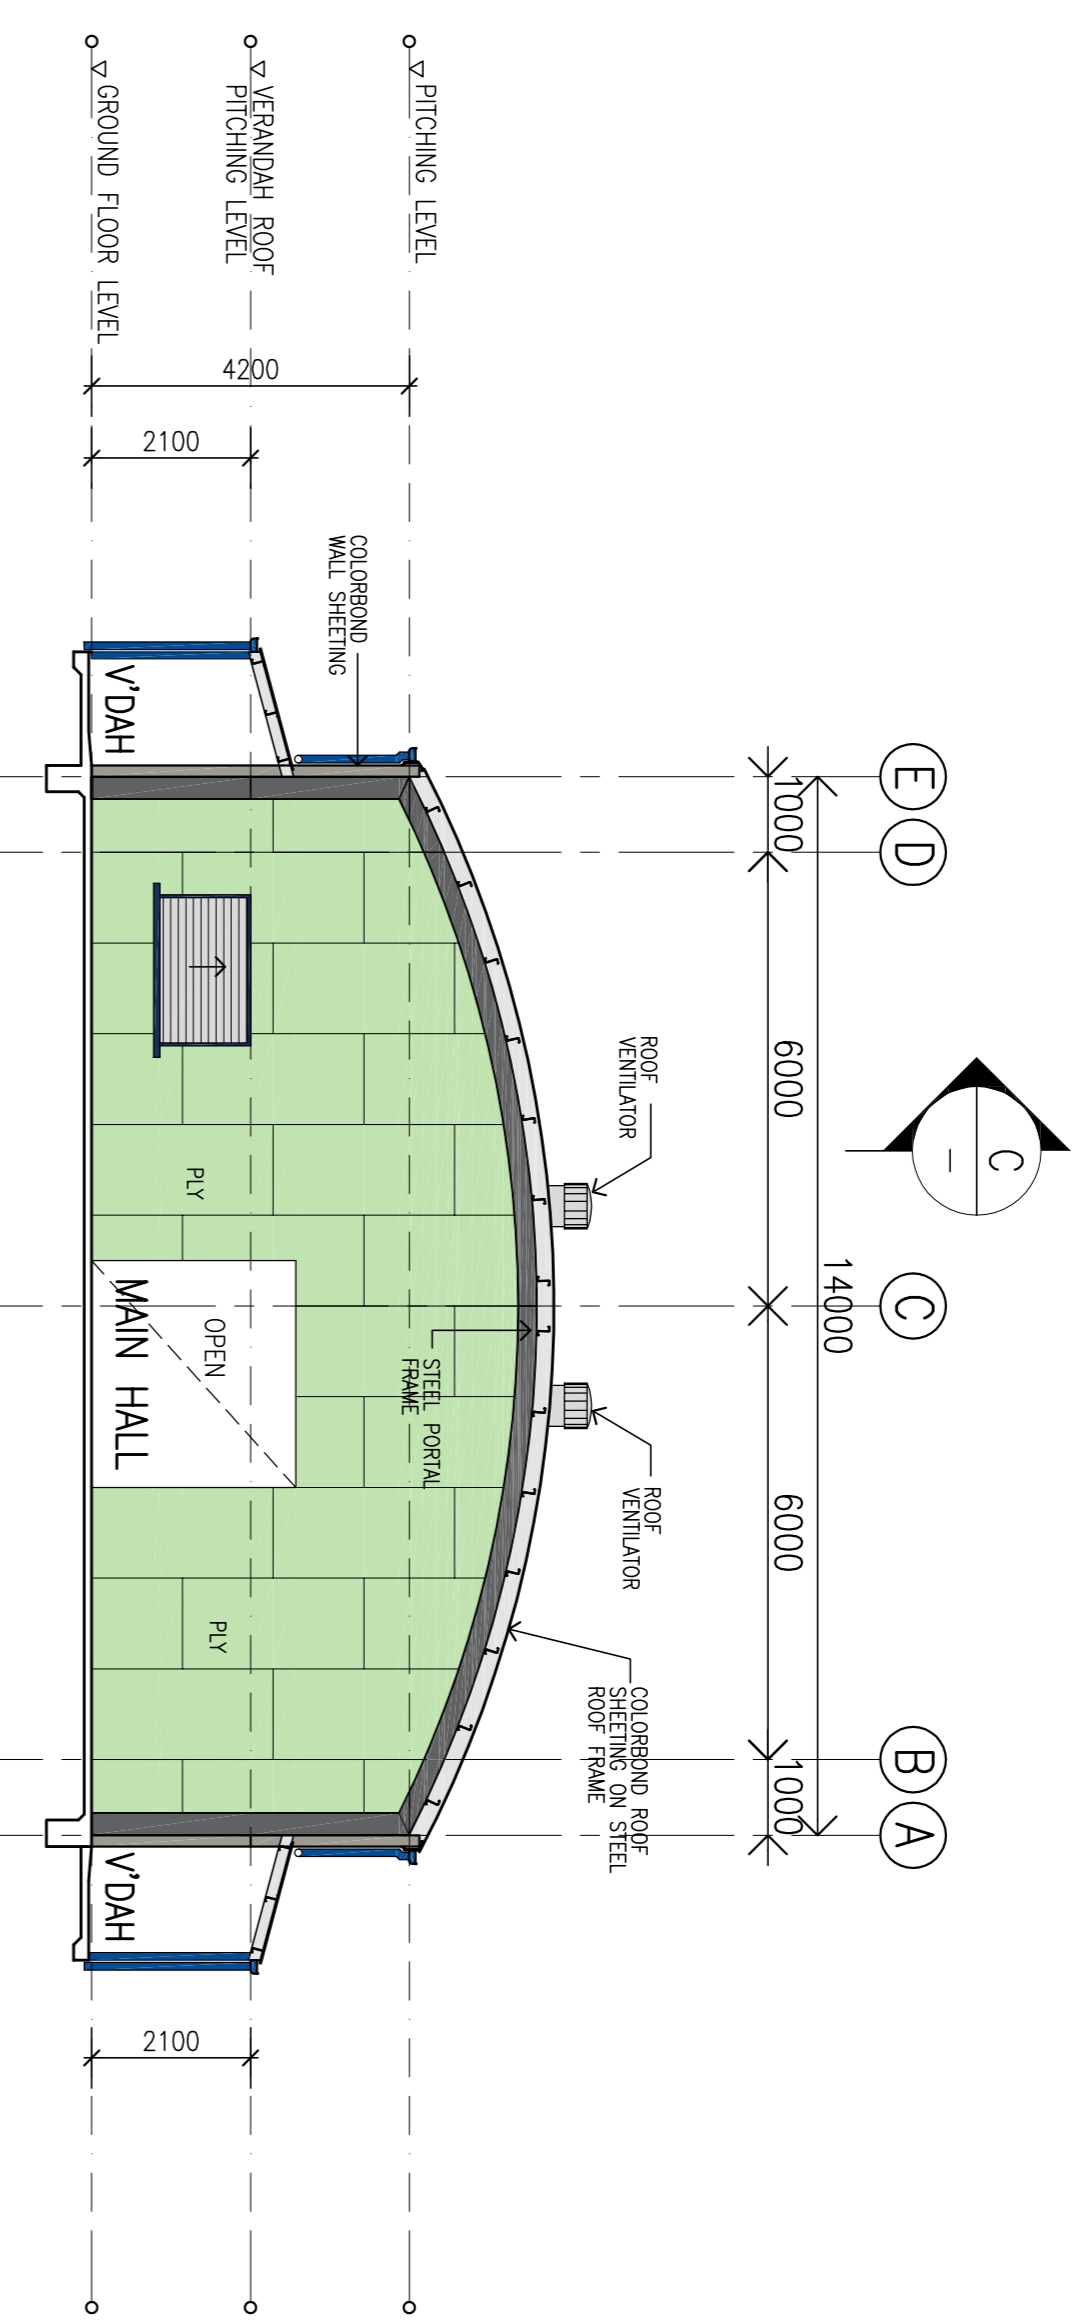

**SECTION A-A**

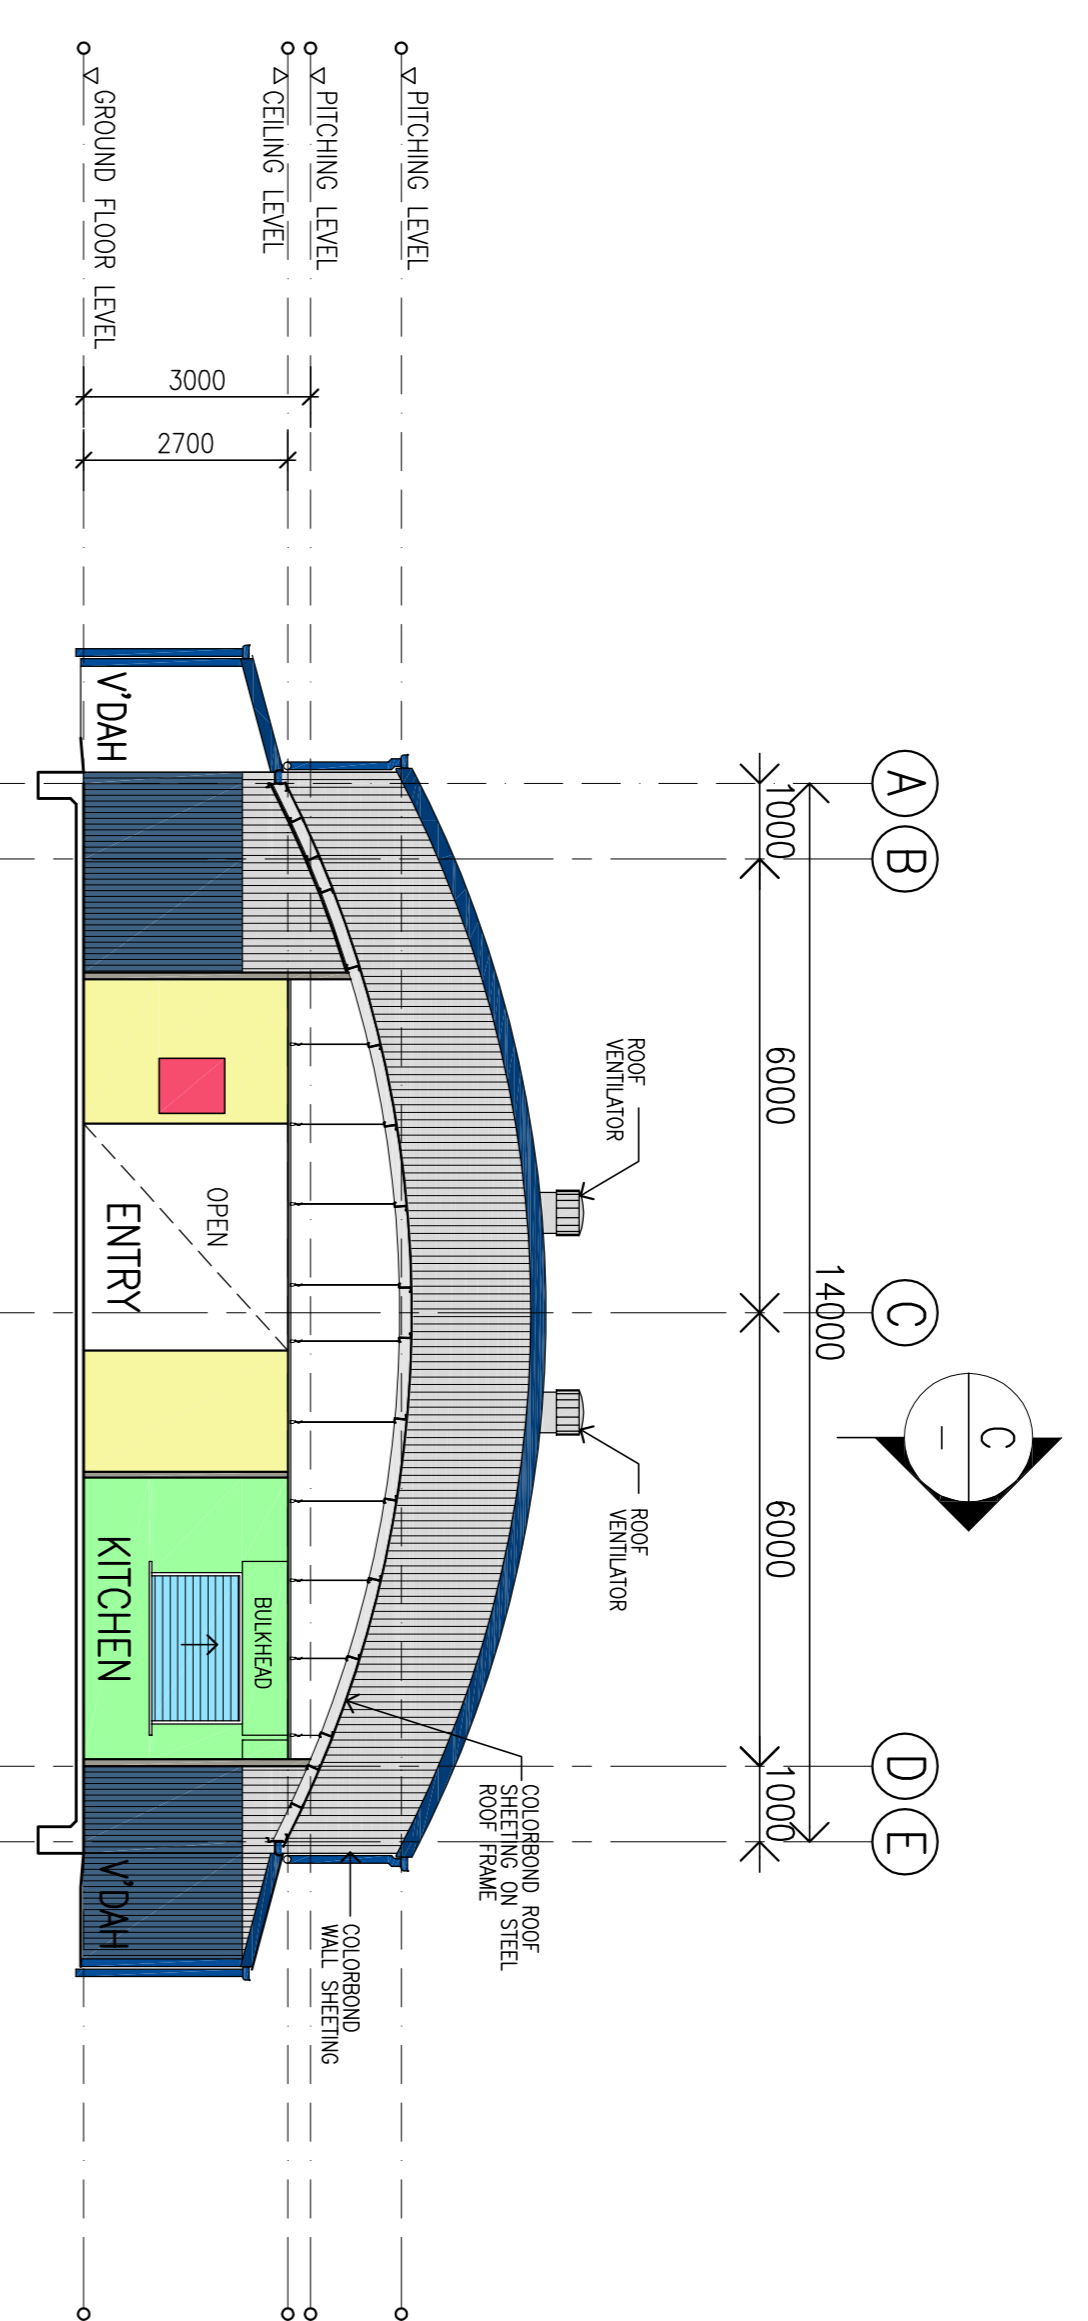

**SECTION B-B**

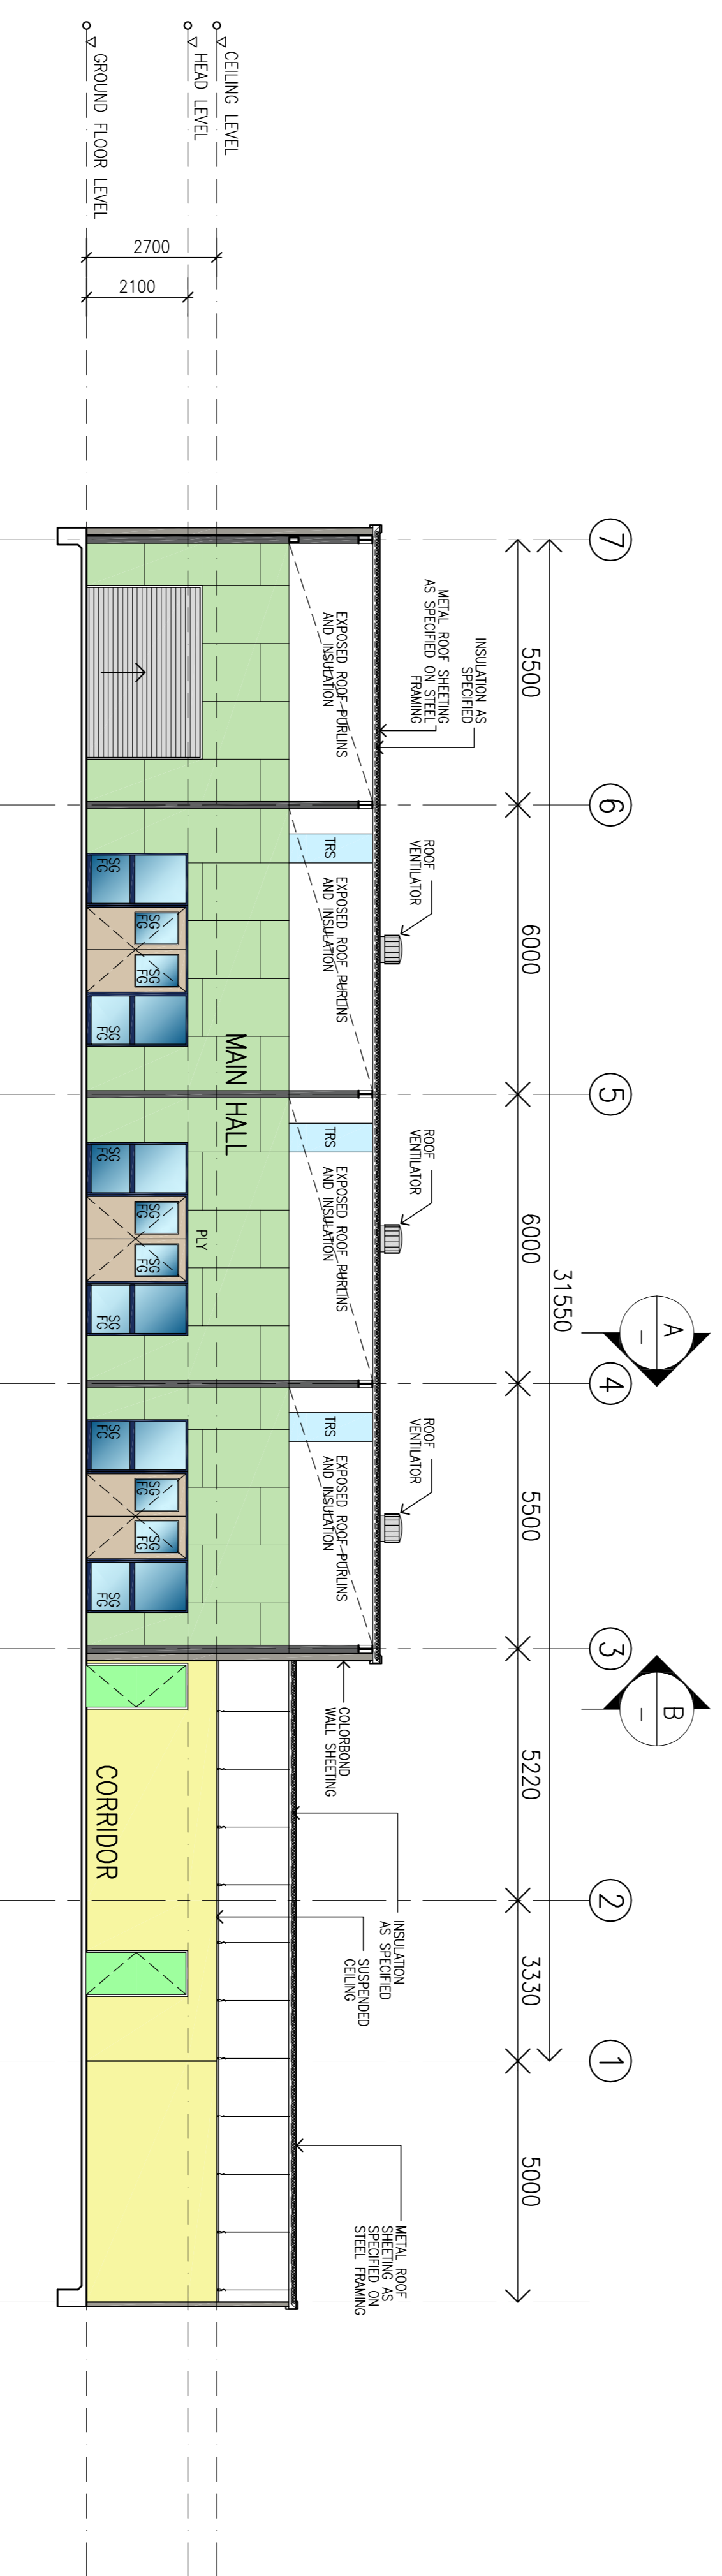

**SECTION C-C**