

**REFERENCE NOTES:**

ALLOW FOR 1.5 M NATIVE VEGETATION STRIP ALONG NORTHERN BOUNDARY. (WALLUM FROGLET MAY BE PRESENT WITHIN THIS STRIP.)

FILLING REQUIRED TO COMPLY WITH Q100 FLOOD LEVELS. (RL'S NEED TO BE ABOVE 2.3 AHD)

KOALA HABITAT


BUSHFIRE PRONE.

ALLOW FOR CULTURAL MANAGEMENT PLAN TO PROTECT THESE.

CONSERVATION ZONE

- CORE FACILITIES
- JUNIOR SUB SCHOOL
- SENIOR SUB SCHOOL
- COVERED LINKS
- EXTERNAL PATHWAYS

FOR CONTRACT CLOSE

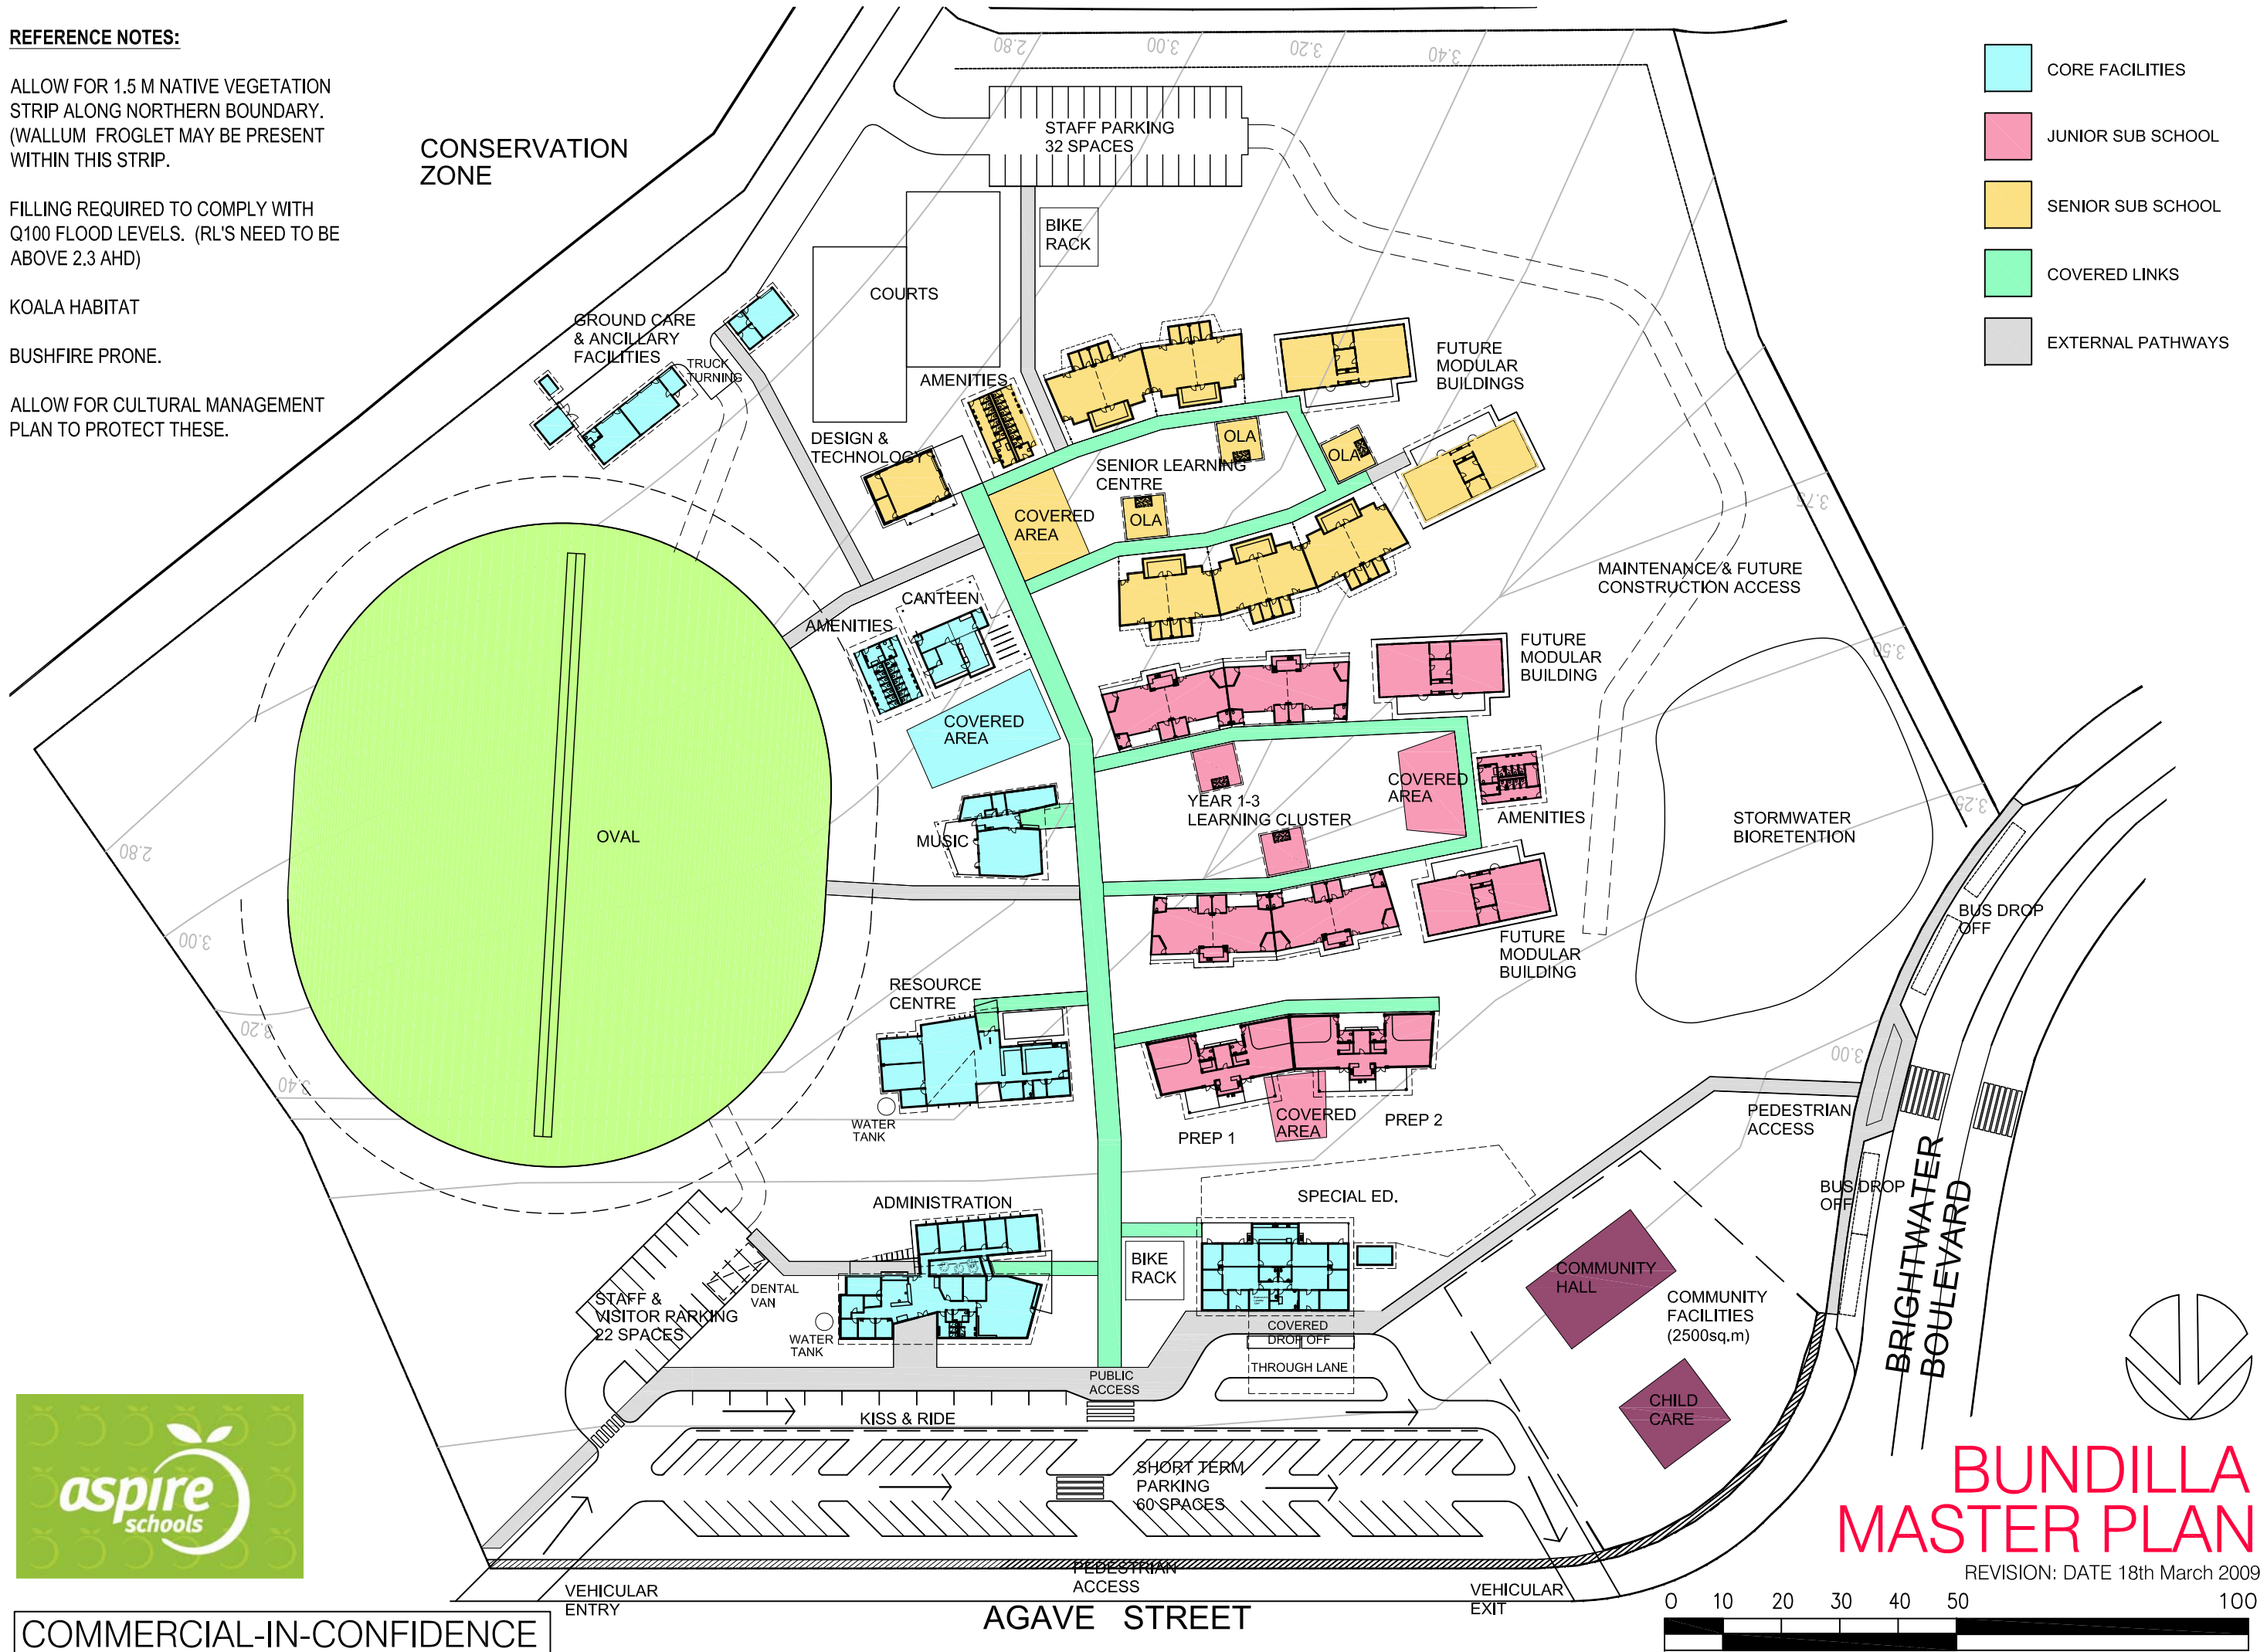

# BUNDILLA MASTER PLAN

REVISION: DATE 18th March 2009

COMMERCIAL-IN-CONFIDENCE